


2 RICHMOND HILL AVE. BSS BRG.

AS EXISTING  
S2/W000/02  
R.C. MINUTE


BIRMINGHAM HOMES LTD.  
BOSTON  
02729 22725

ELEVATIONS  
1:50  
10-29-57


1:200 SITE PLAN

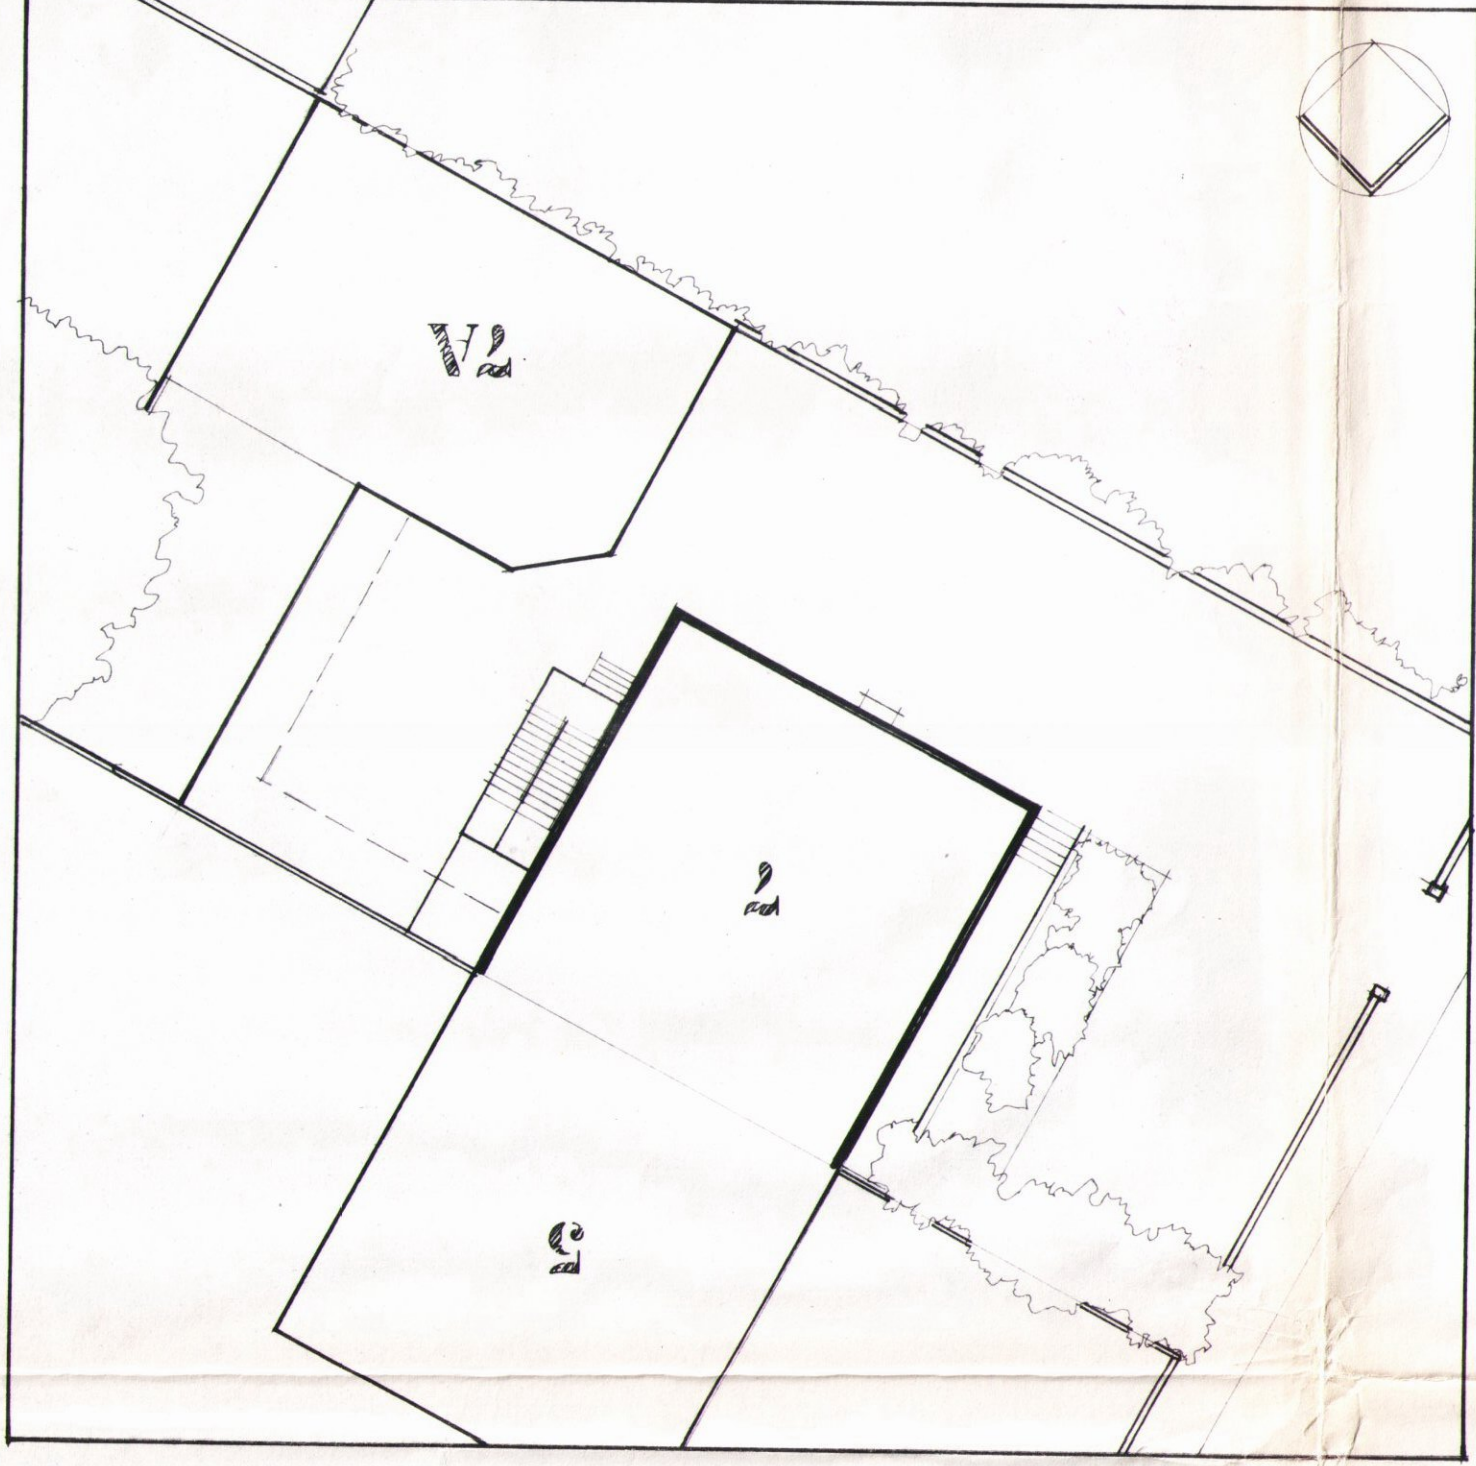


1:1250 LOCATION PLAN

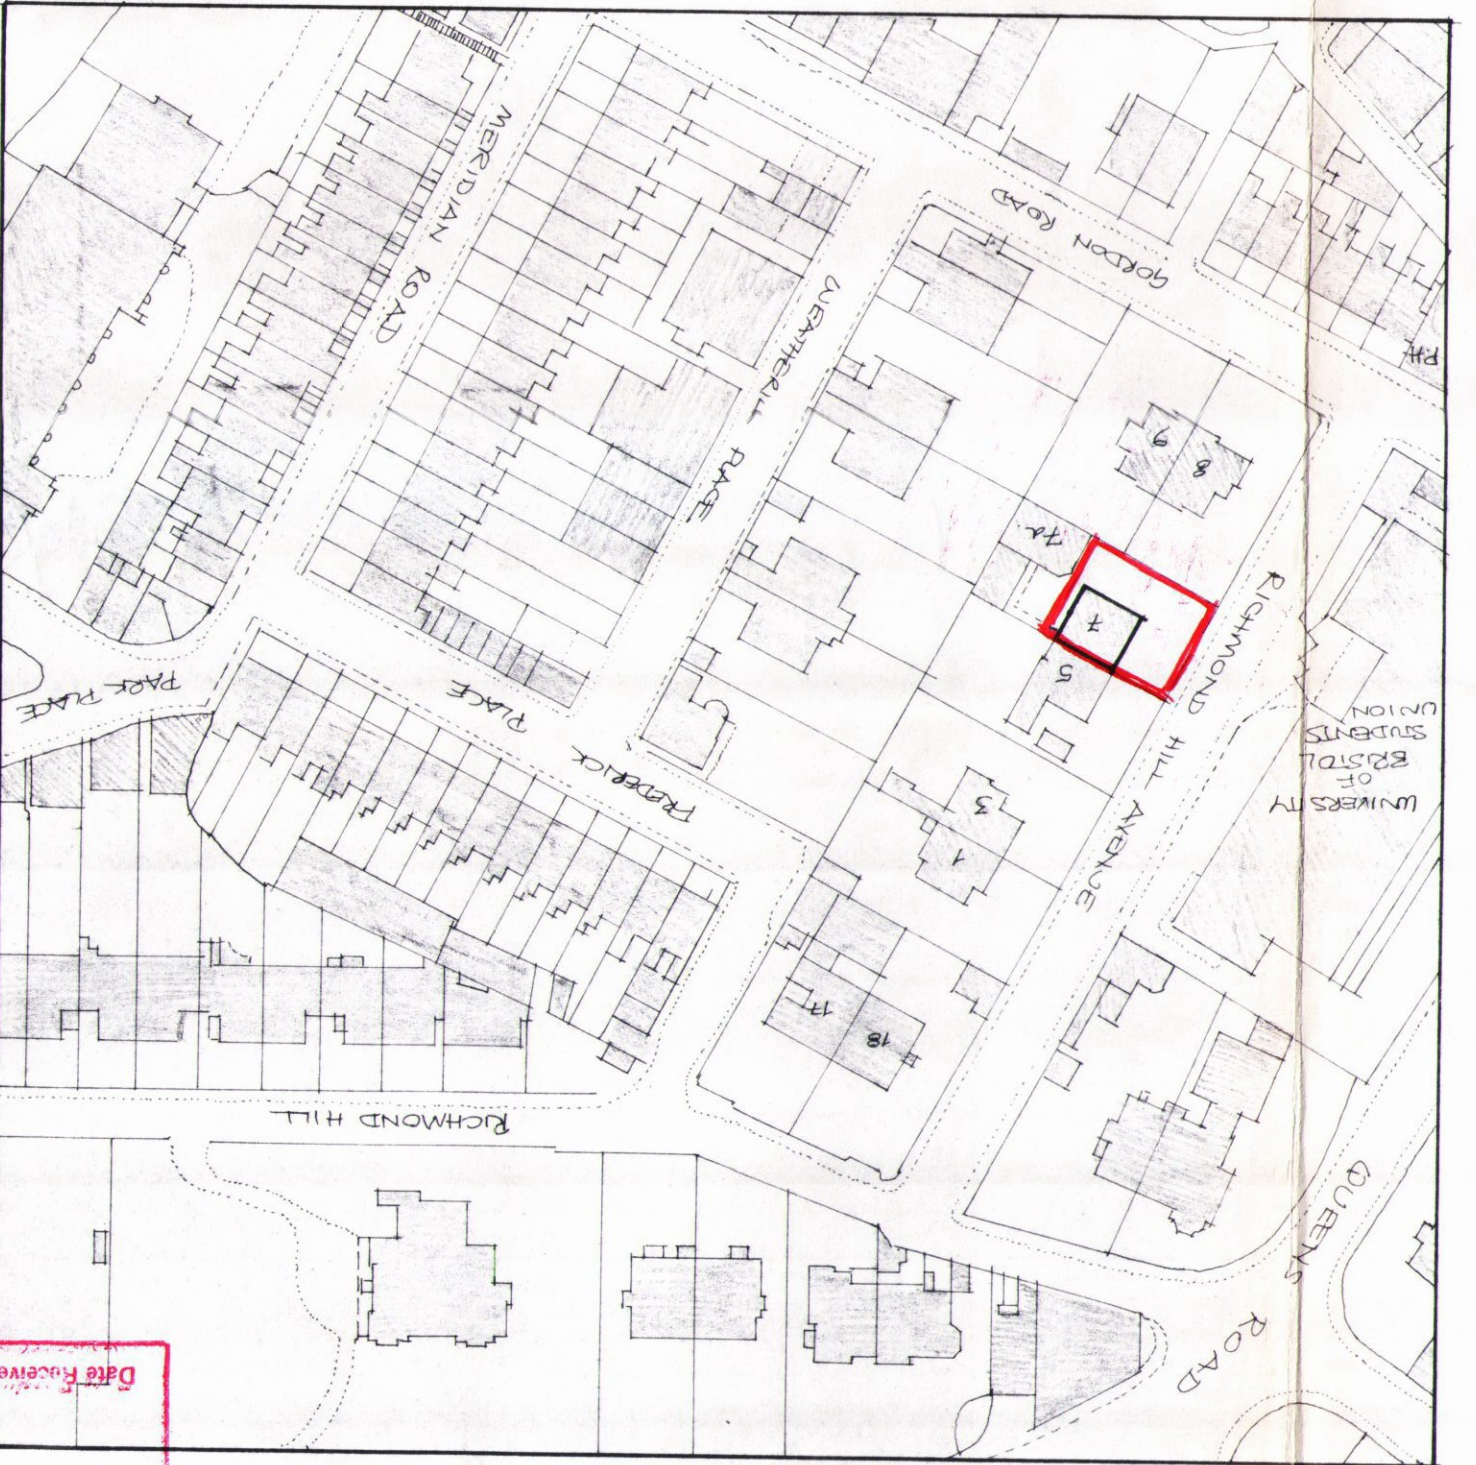

SIDE

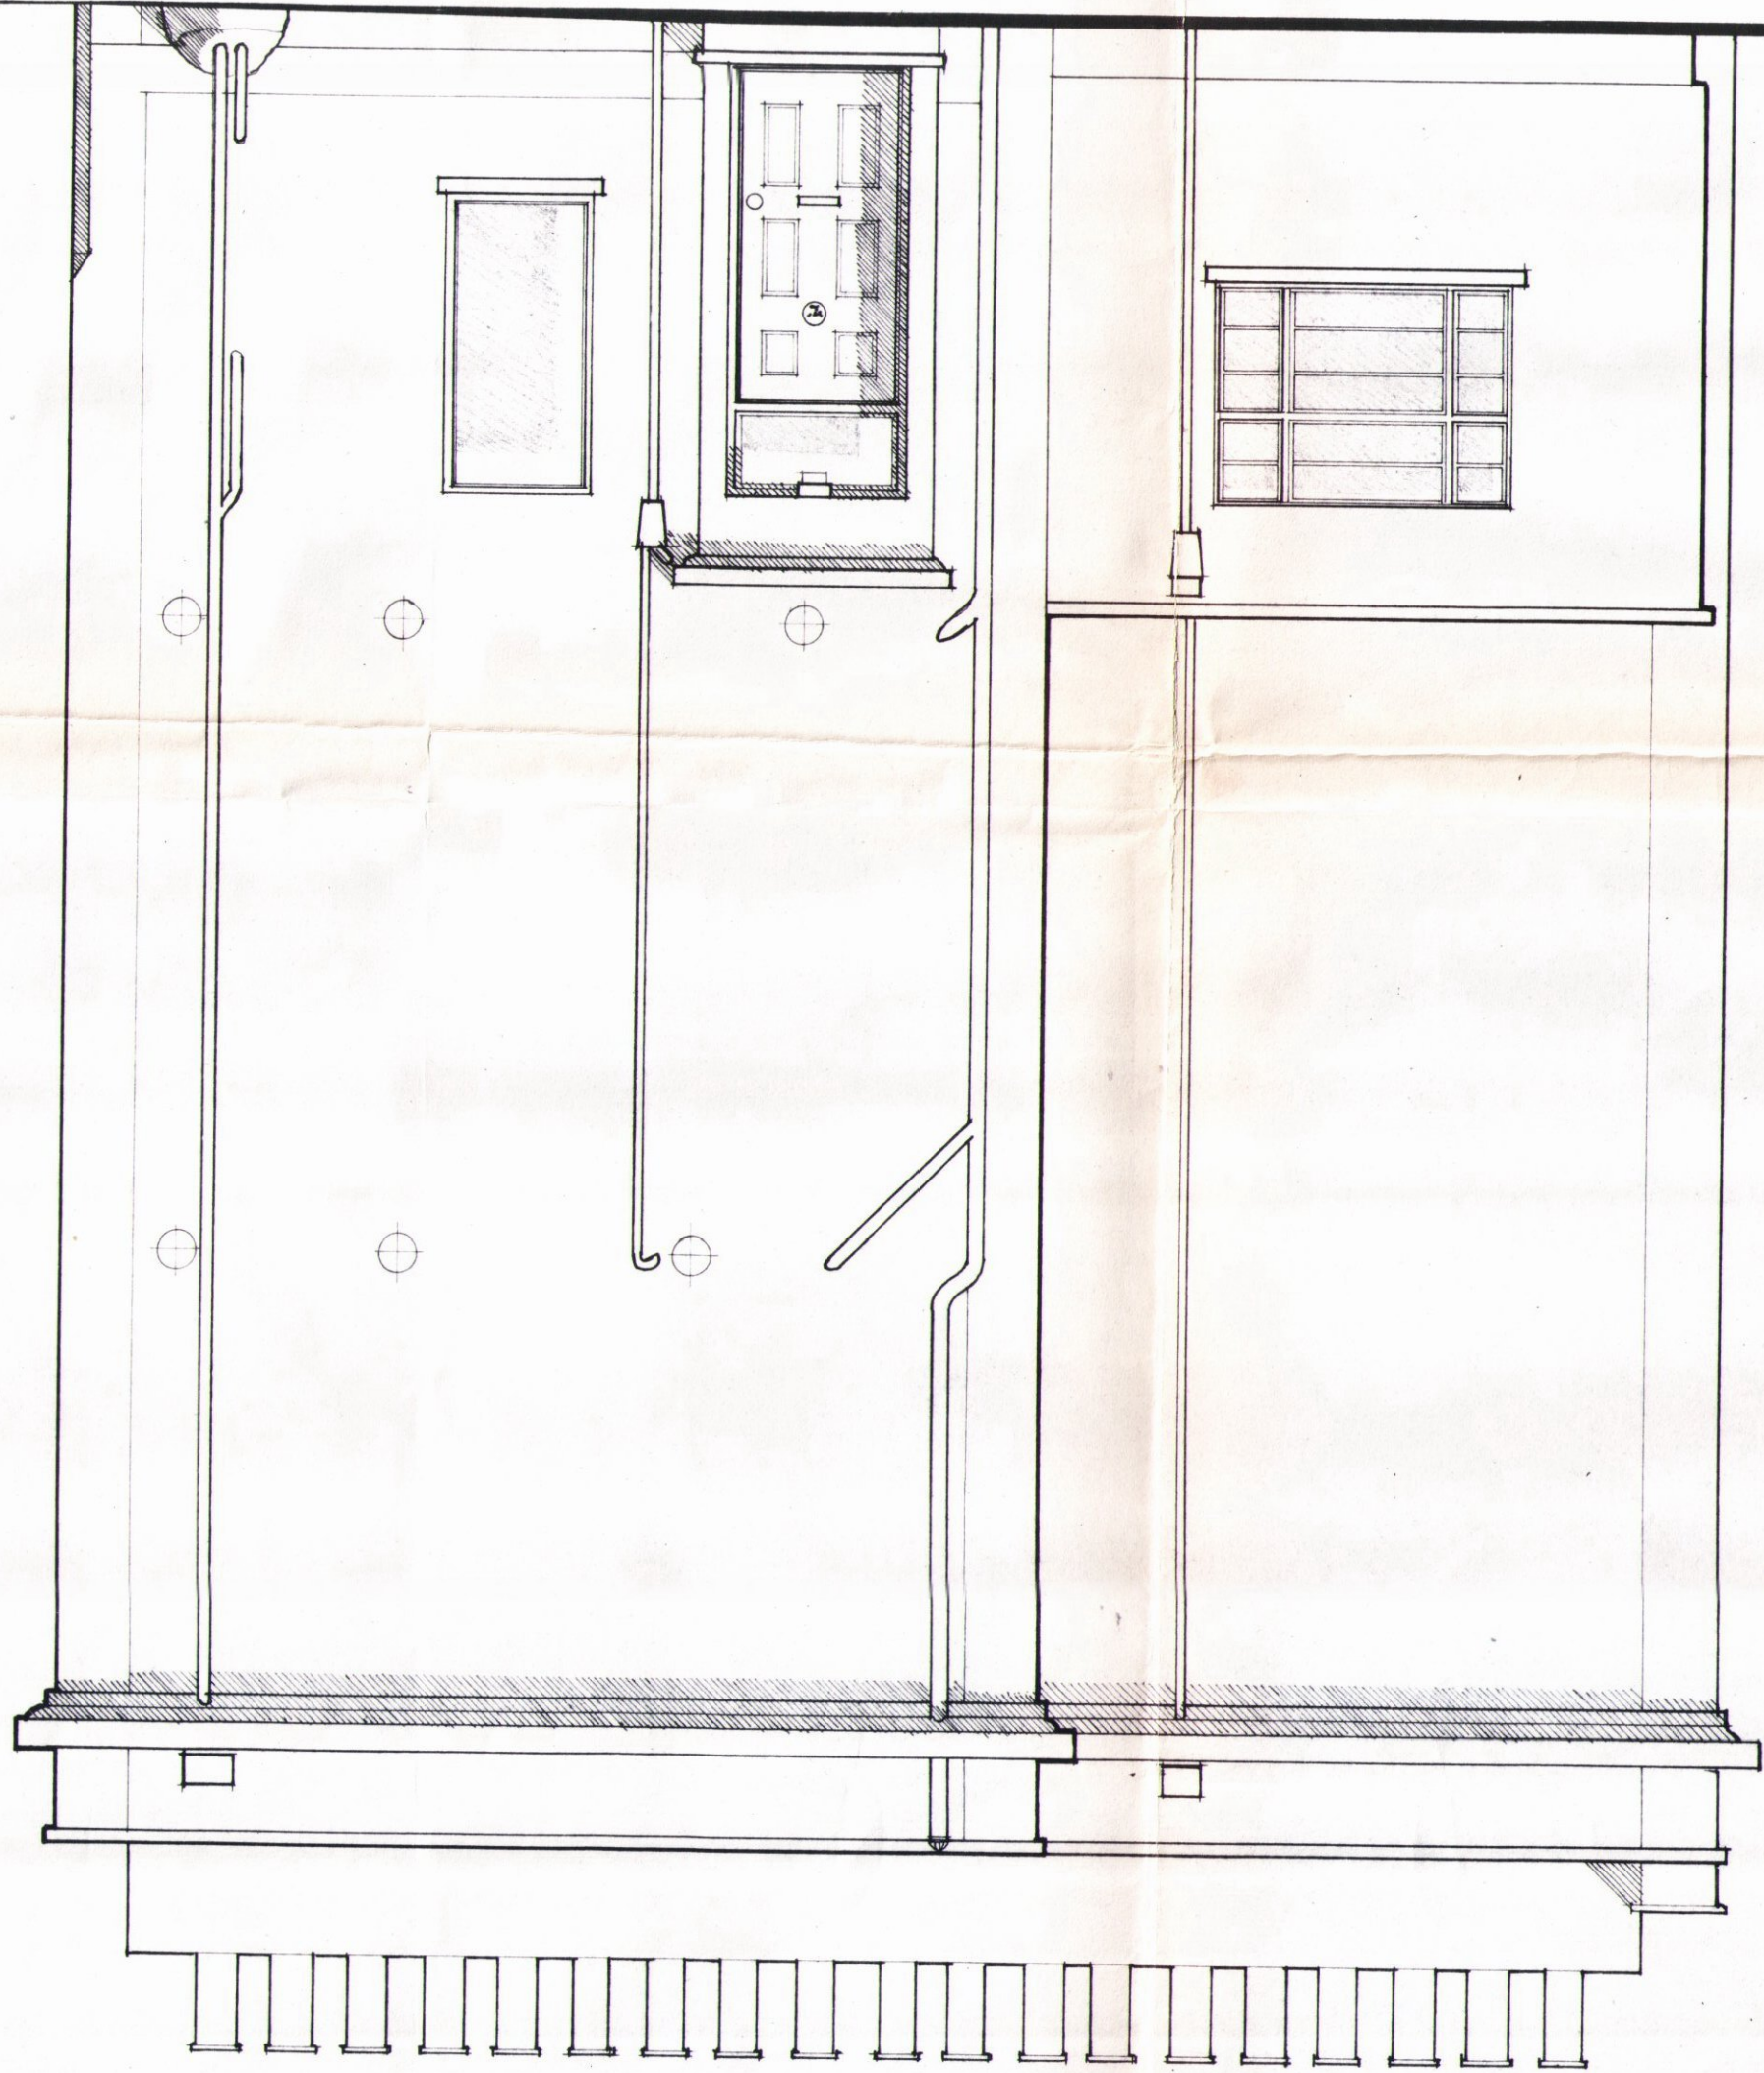

FRONT

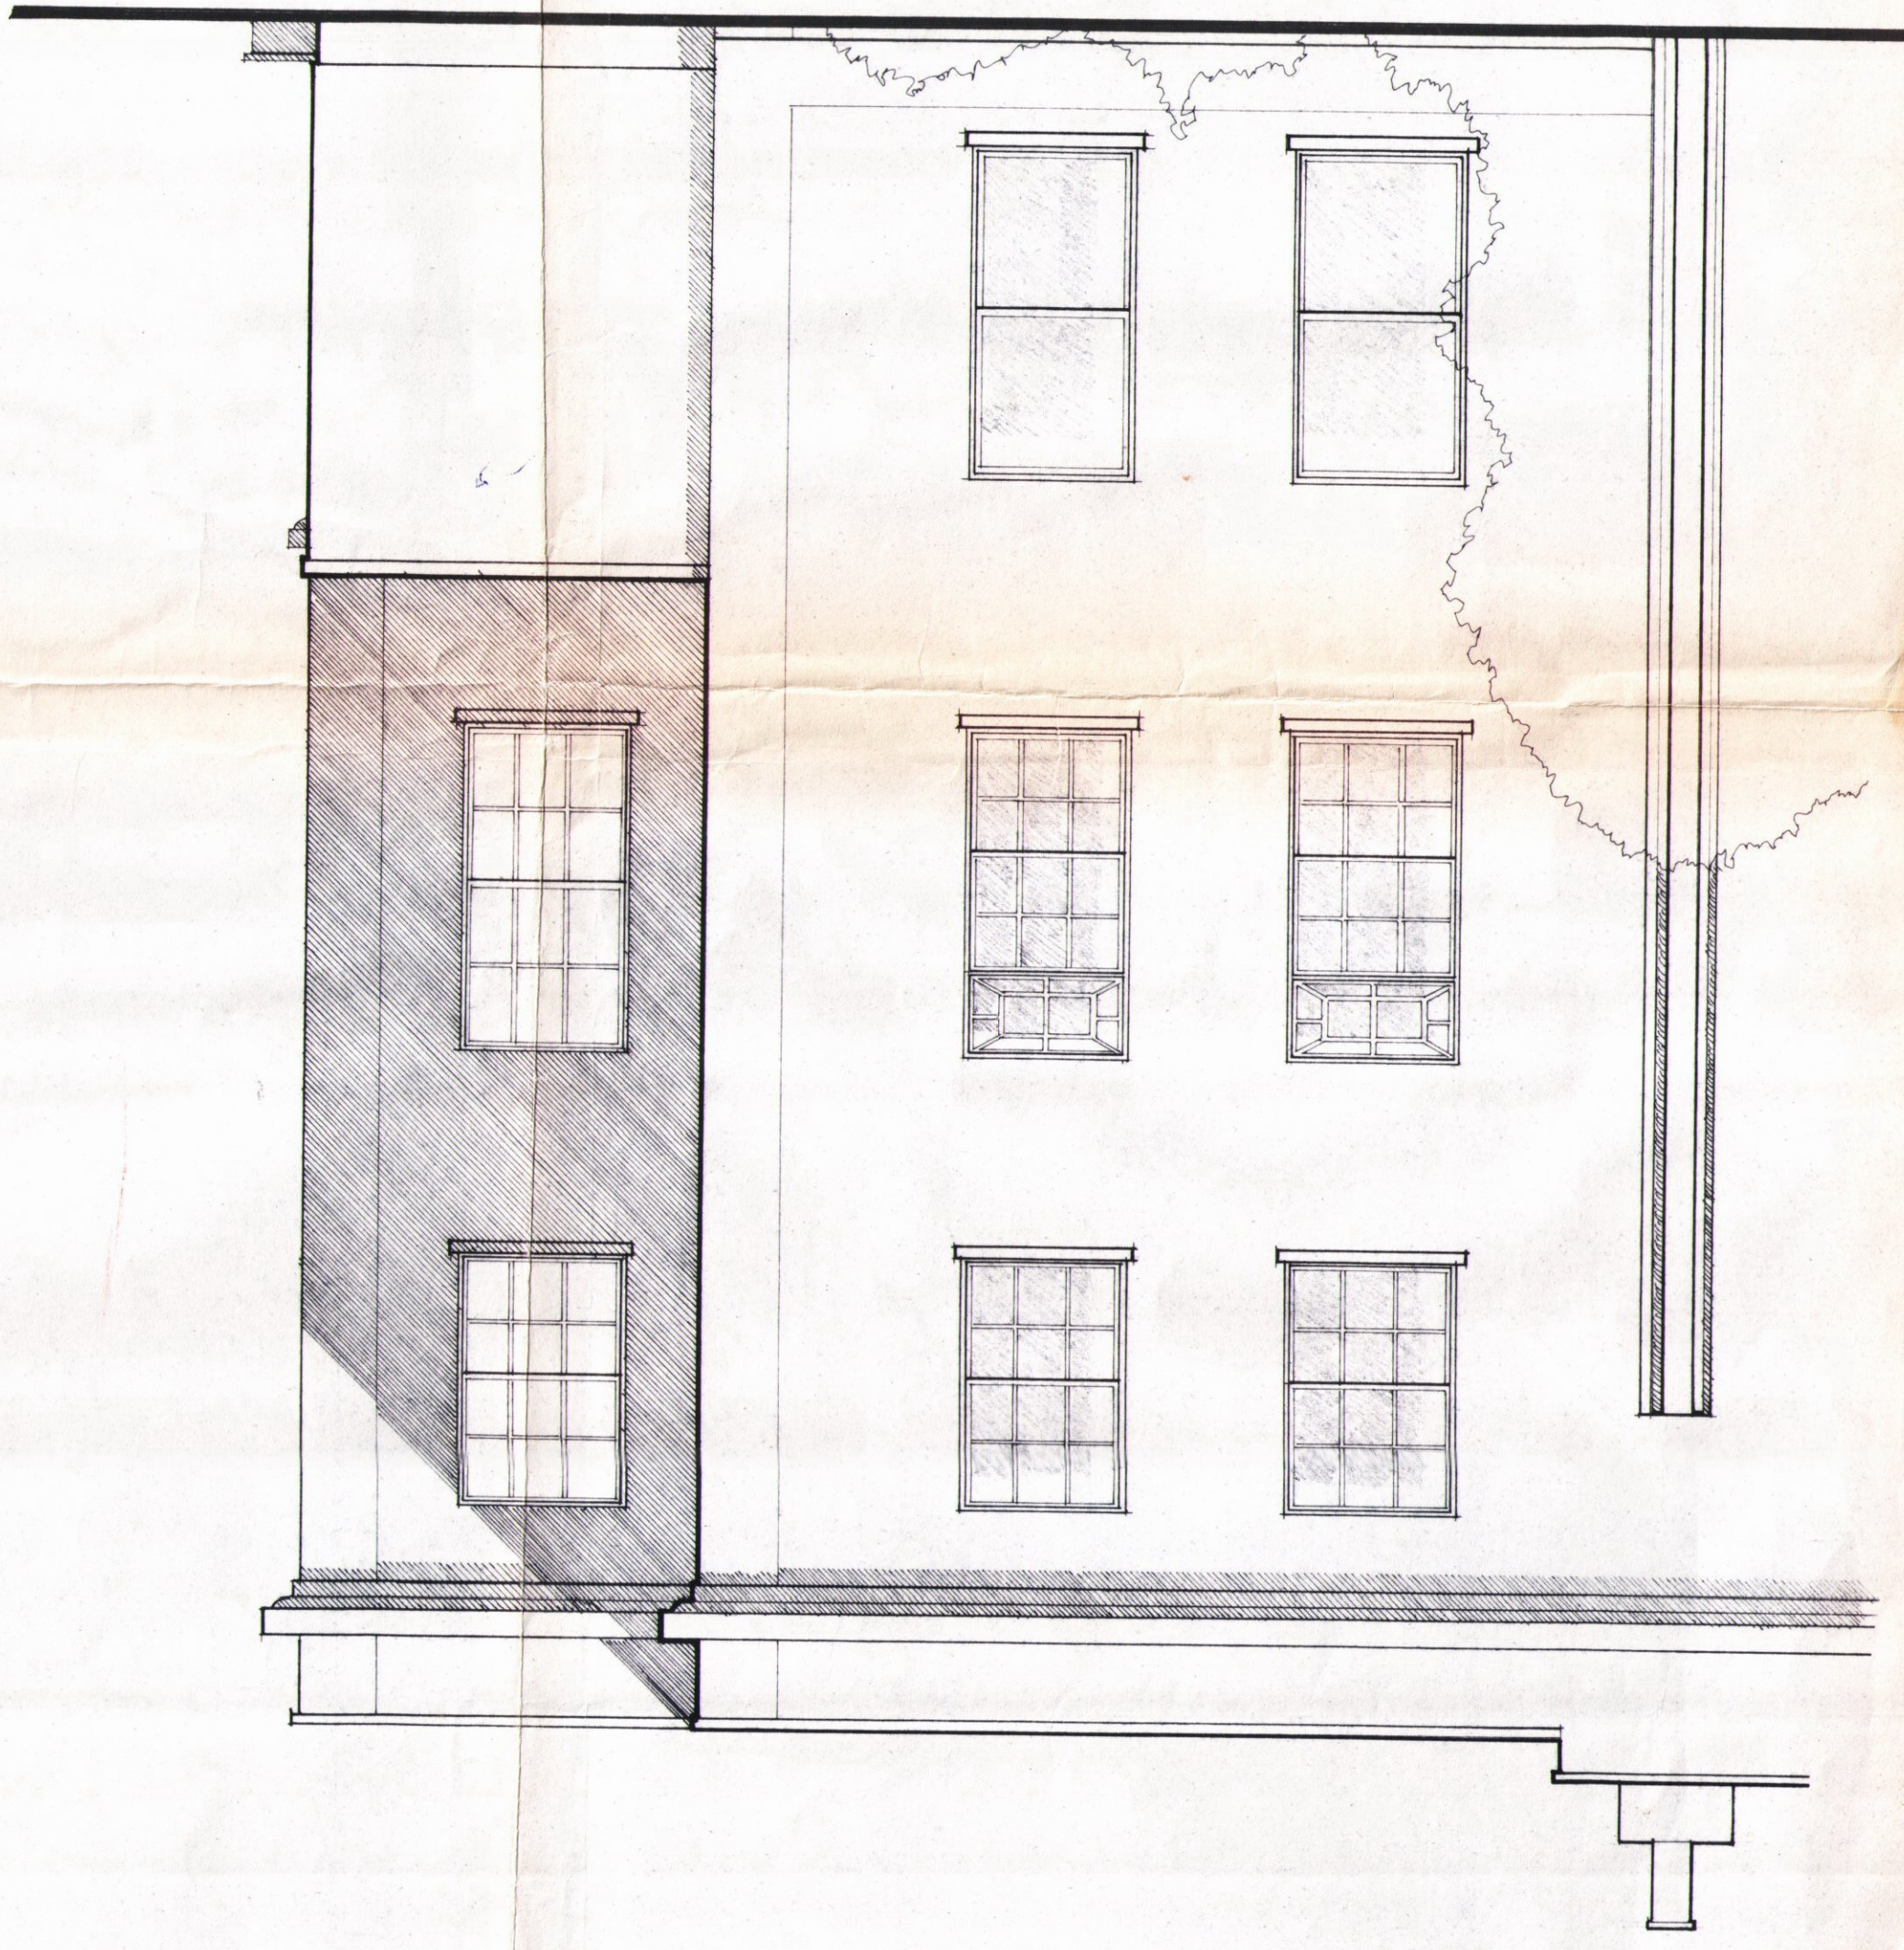

DATE RECORDED  
2-6 OCT 1957  
32764/57